
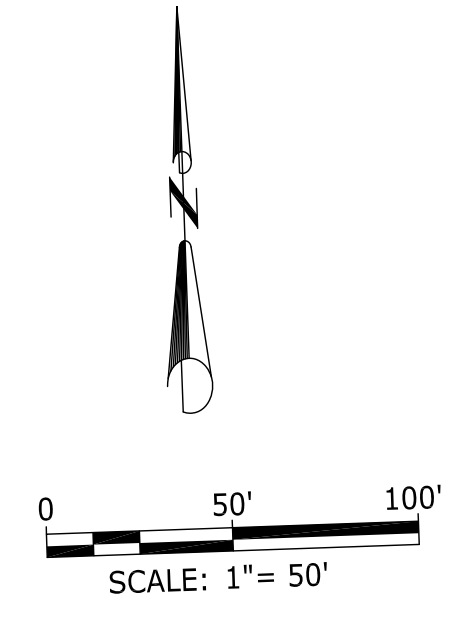


**SALISH VILLAGE TRUCK STOP/FUEL STATION**  
 SLATER ROAD and RURAL AVENUE  
 FERNDALE, WA

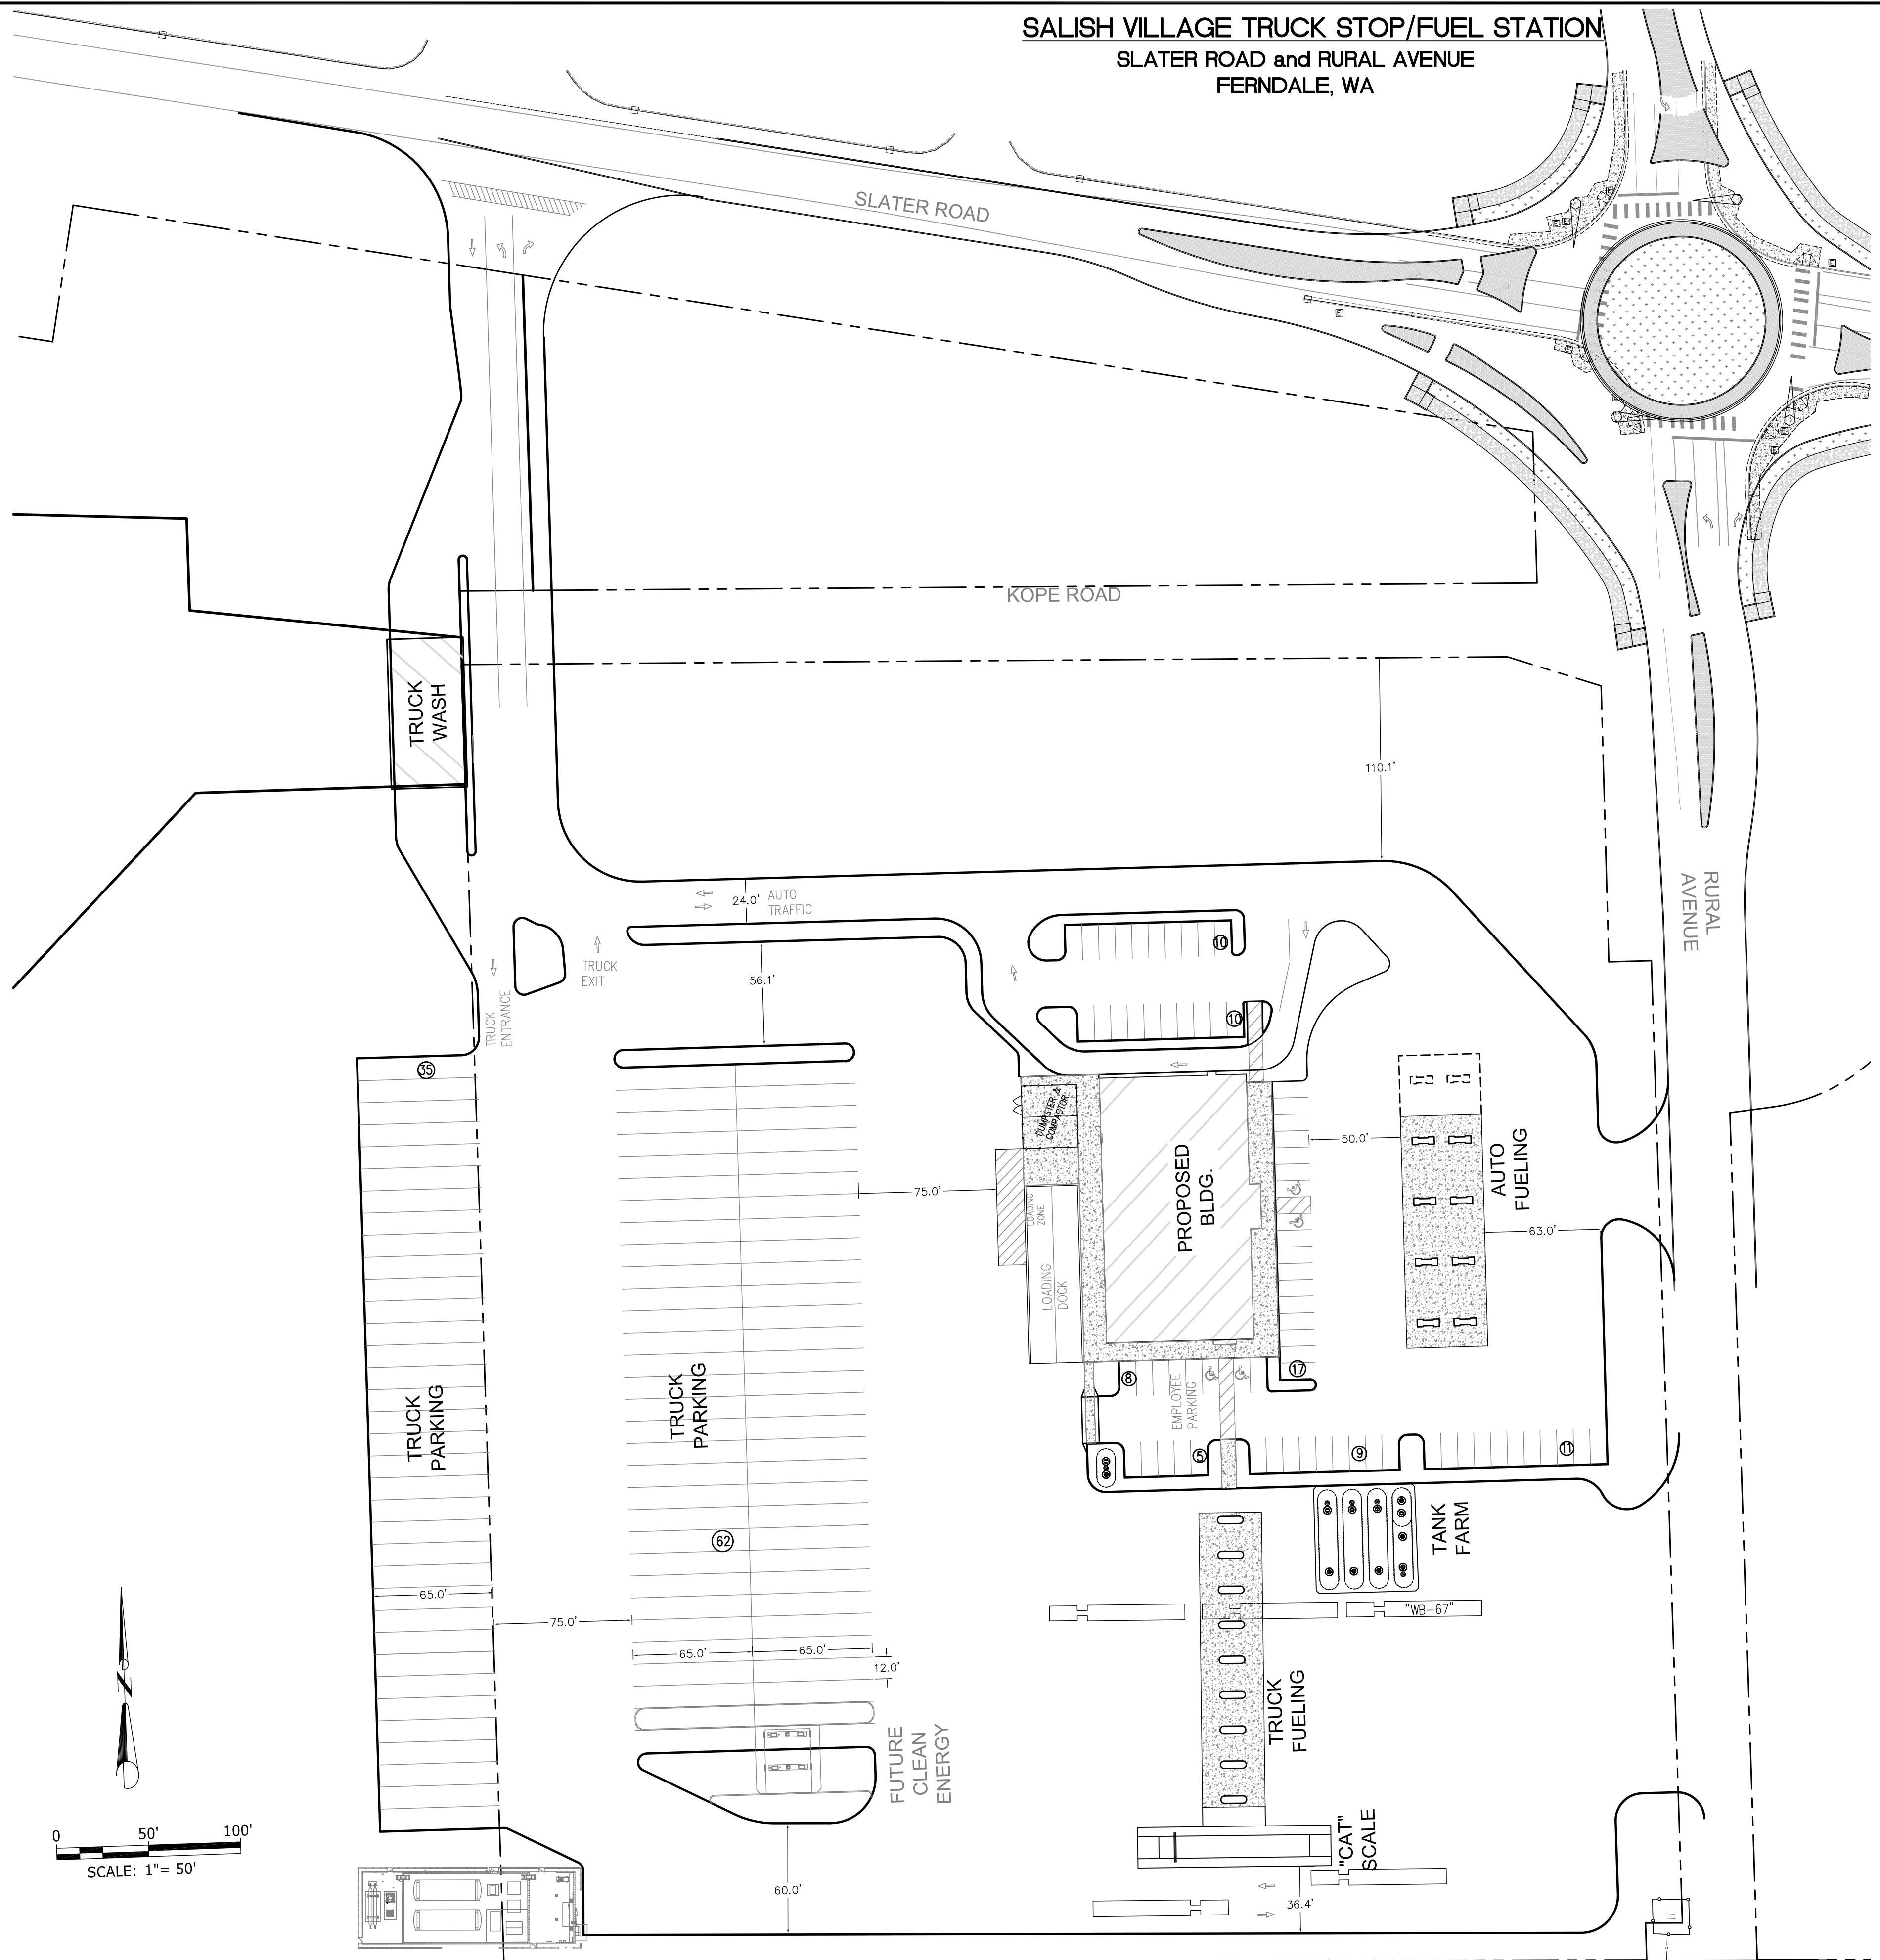

**PRELIMINARY SITE PLAN**  
 AUTO PARKING - 70 STALLS  
 TRUCK PARKING - 97 STALLS  
 AUTO FUELING - 8 DISPENSERS  
 TRUCK FUELING - 9 DISPENSERS  
 CLEAN ENERGY - 4 DISPENSERS

EXHIBIT

**WEDEN ENGINEERING, LLC**  
 Civil Engineering • Planning • Project Management  
 2636 Nubgaard Rd., Ferndale, WA 98248  
 (360) 380-1363 (360) 384-3615 Fx  
 email: info@wedenengineering.com

No.	REVISIONS / SUBMISSIONS	DATE

REVIEWED BY	EJW	DRAWN BY	KLS
CAD FILE #		PROJECT NO.	1701-01

PROJECT TITLE  
**SALISH VILLAGE TRUCK STOP/FUEL STATION**  
 SLATER ROAD AND RURAL AVENUE  
 FERNDALE, WA  
 DRAWING TITLE  
**PRELIMINARY SITE PLAN**

DATE - 04/20/2017  
 DRAWING No.